




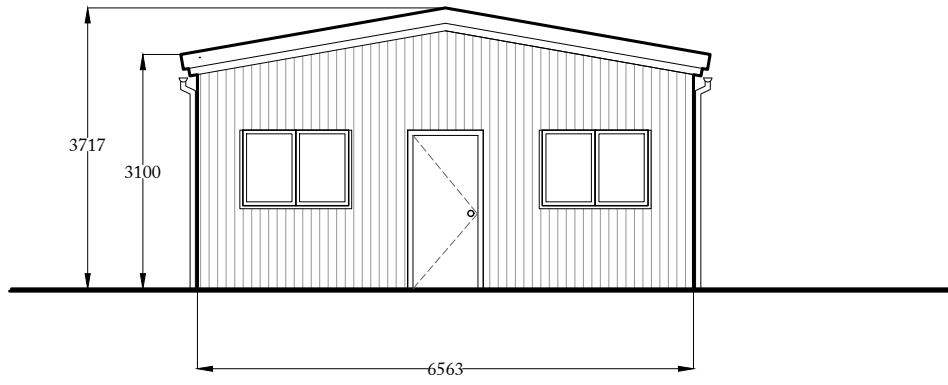


1 PROPOSED EAST ELEVATION
Scale 1:100 at A2

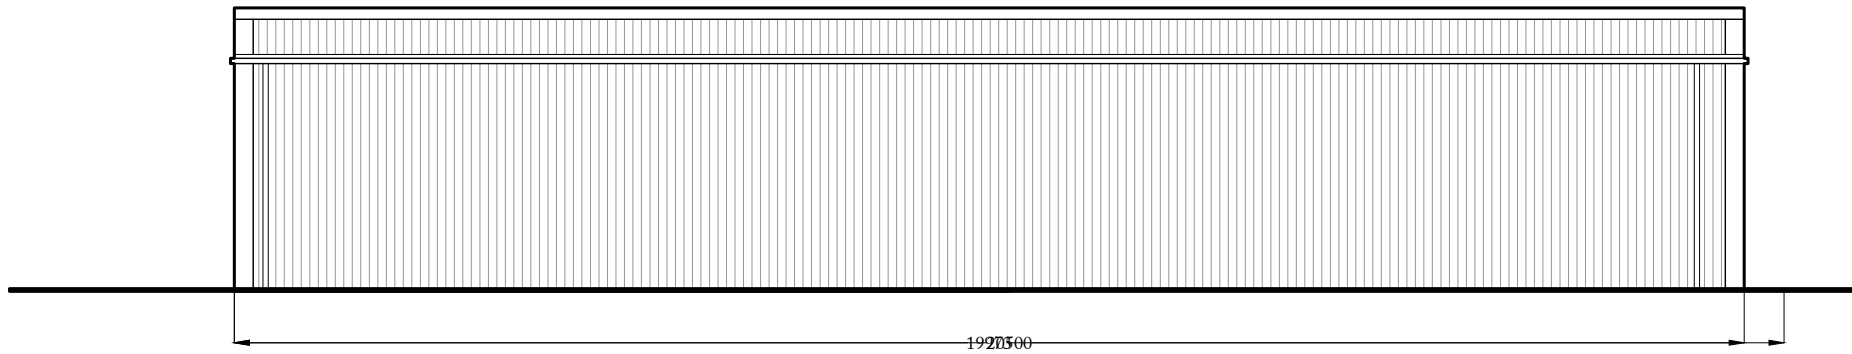


2 PROPOSED NORTH ELEVATION
Scale 1:100 at A2

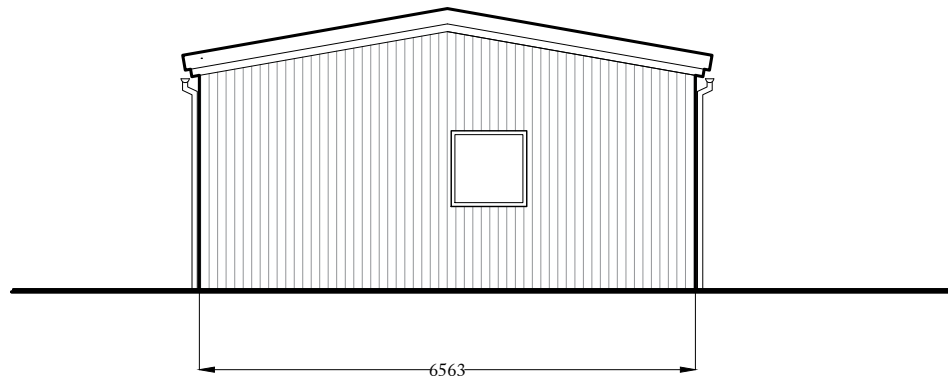

3 PROPOSED WEST ELEVATION
Scale 1:100 at A2

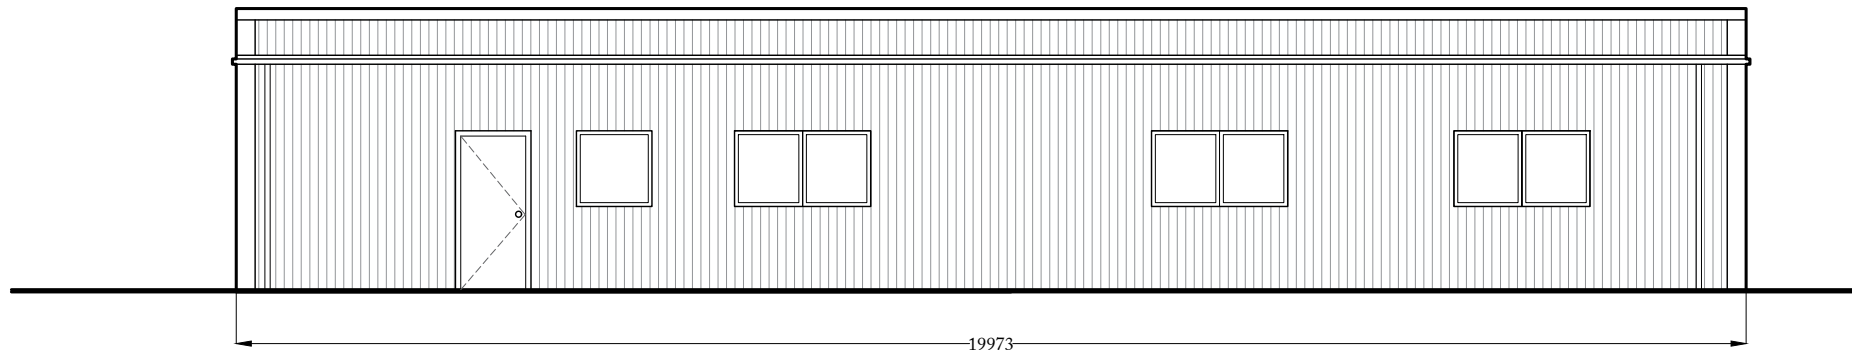

4 PROPOSED SOUTH ELEVATION
Scale 1:100 at A2

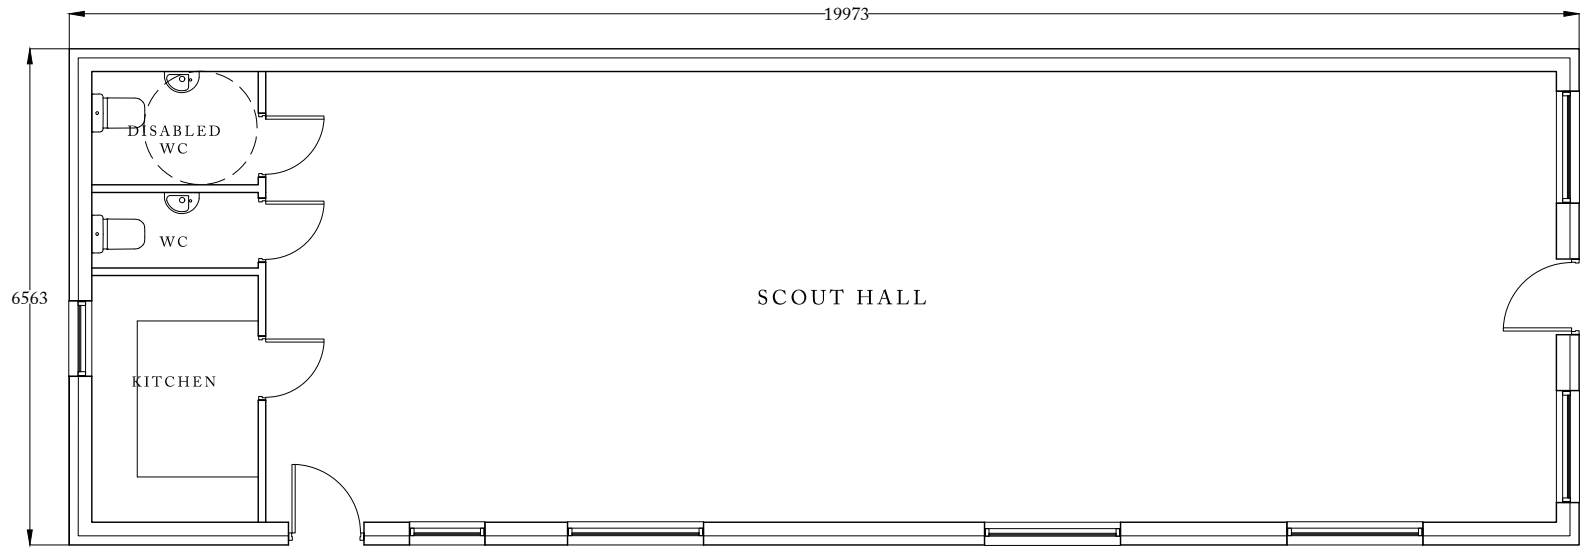

5 PROPOSED FLOOR PLAN
Scale 1:100 at A2

MATERIALS

Insulated profiled steel Kingspan KS1000RW cladding in Olive Green (RAL 6003) to walls and roof;
Integrated transparent rooflights;
Plastic rainwater goods in Black;
PVC framed windows.

PLANNING

(1:100) 0m 1 2 3

P2	Revised Issue	22.09.2025
P1	First Issue	24.07.2025
Rev. No.:	Amendment	Date

George Henshaw

46 Bridge Street
Belper
Derbyshire DE56 1AX

enquiries@wakebridge.co.uk
T +44 (0)7484 20 67 16

PROJECT: WATTON AT STONE SCOUTS	
TITLE: PLANS AND ELEVATIONS AS PROPOSED	
DRAWING No.: 1780-101	REV. No.: P2
SCALE: 1:100 at A2	DATE: 24.07.2025

All designs copyright of George Henshaw Limited (registered England and Wales 13305880 - enquiries@wakebridge.co.uk). All dimensions to be checked on-site and verified where discrepancies arise. Not to be reproduced or relied upon without express consent.